



15 1/2" to 16"
JOINTS

- UNI-CAST
- MULTI-CAST
- DURA-CAST
- ULTRA-CAST

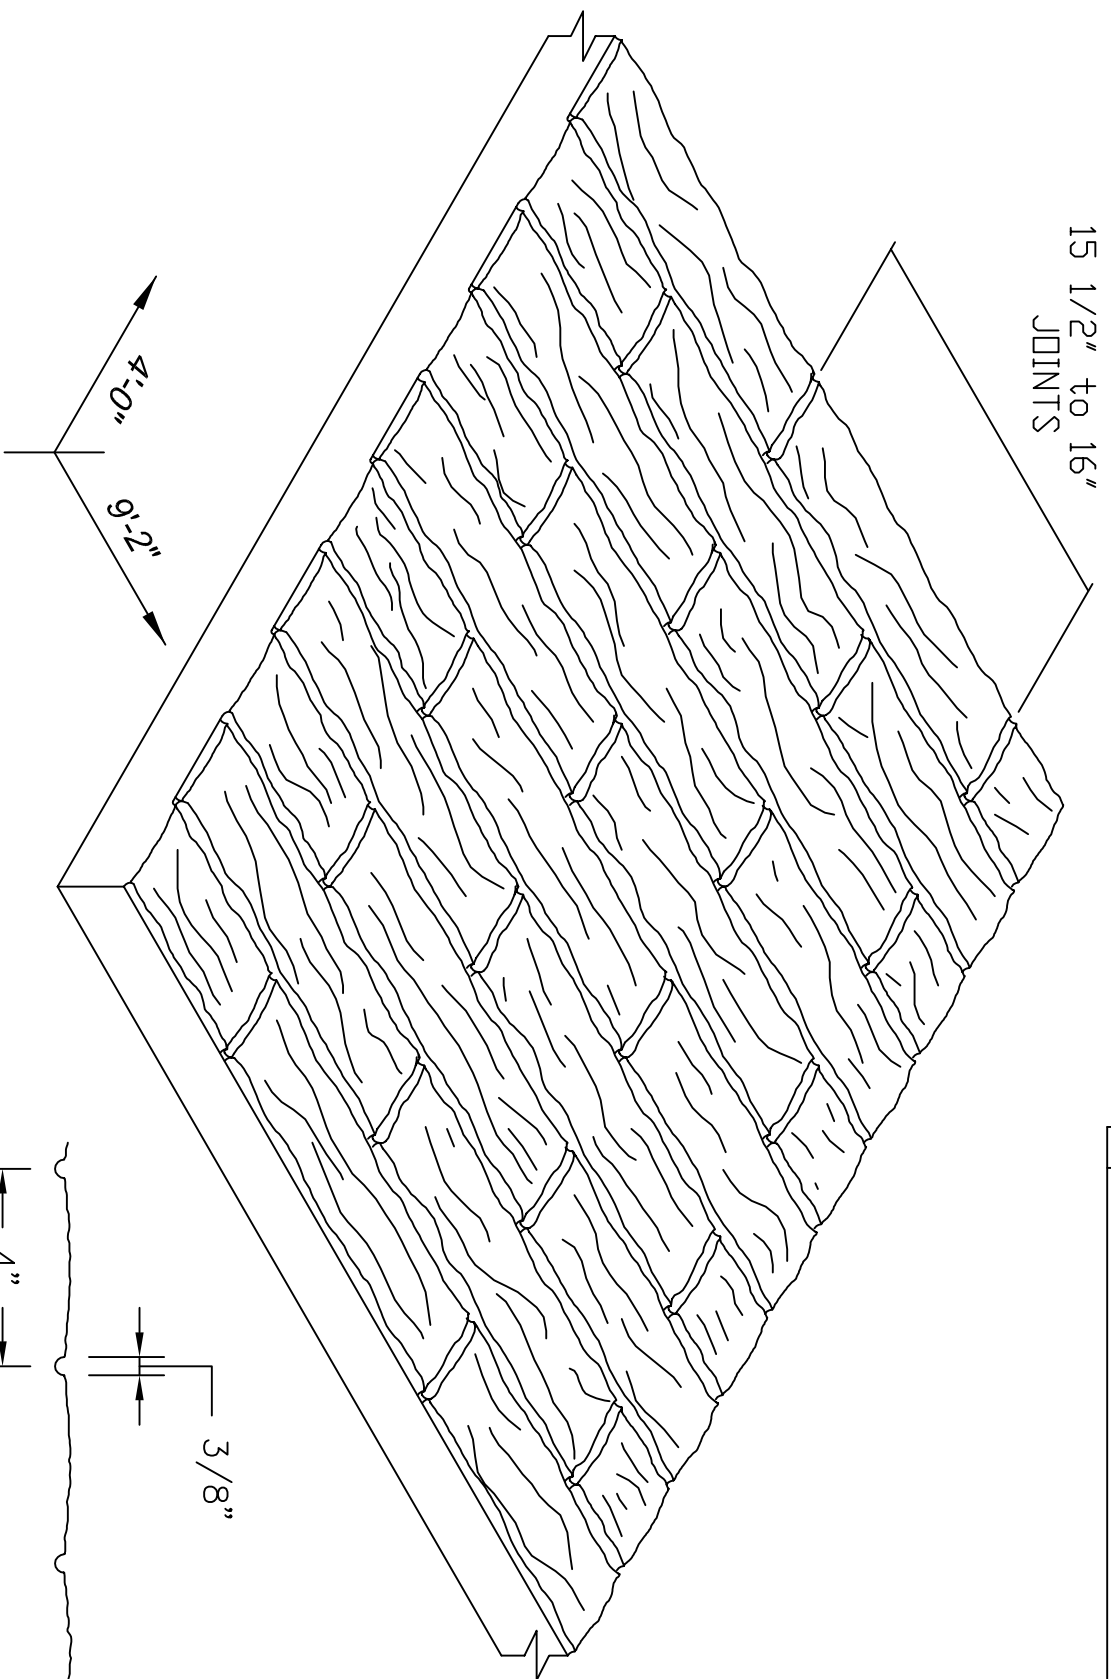

ISOMETRIC VIEW

SCALE: NOT TO SCALE

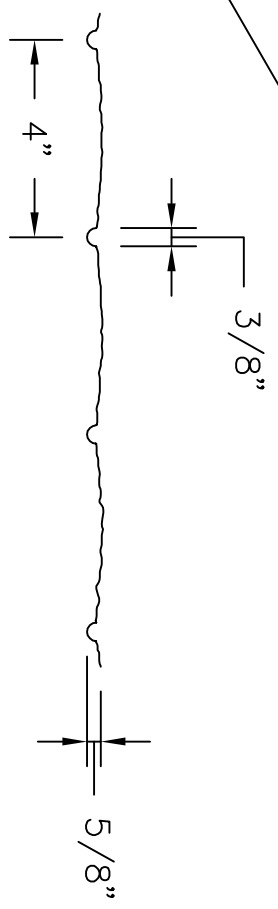

SECTION VIEW

SCALE: 3" = 1'-0"

REV. MARK	REVISION	BY	CHK	APP	DATE	DESIGNED:	DATE:
						DRAWN:	PART NUMBER:
						CHECKED:	QUANTITY REQUIRED:
						APPROVED:	SCALE:
						MFG. REF.:	DWG. REF. NO.:
						SHEET NUMBER:	GSK337
<p style="text-align: center; color: green; font-weight: bold;">GREENSTREAK</p> <p>3400 TREE CRT. IND. BLVD., ST. LOUIS, MO 63122-6689 PH: 800-325-9504 (636-225-9400) FX: 800-551-5145 (636-225-2049) WEBSITE: www.greenstreak.com EMAIL: info@greenstreak.com</p>							
<p>#337 SLUMP BLOCK</p>							REV